


KEY:

- 'Highways Safety Identified Area' – no waiting to be tolerated.
- Larger size timber posts installed at 5m spacing, 'AT ANY TIME' signs placed at approx. 10m spacing.
- Timber posts installed at 5m spacing, 'AT ANY TIME' signs placed at approx. 20m spacing.
- Timber posts installed at 10m spacing, 'AT ANY TIME' signs placed at approx. 70m spacing.
- Timber posts with 'AT ANY TIME' signs placed at approx. 35m spacing.

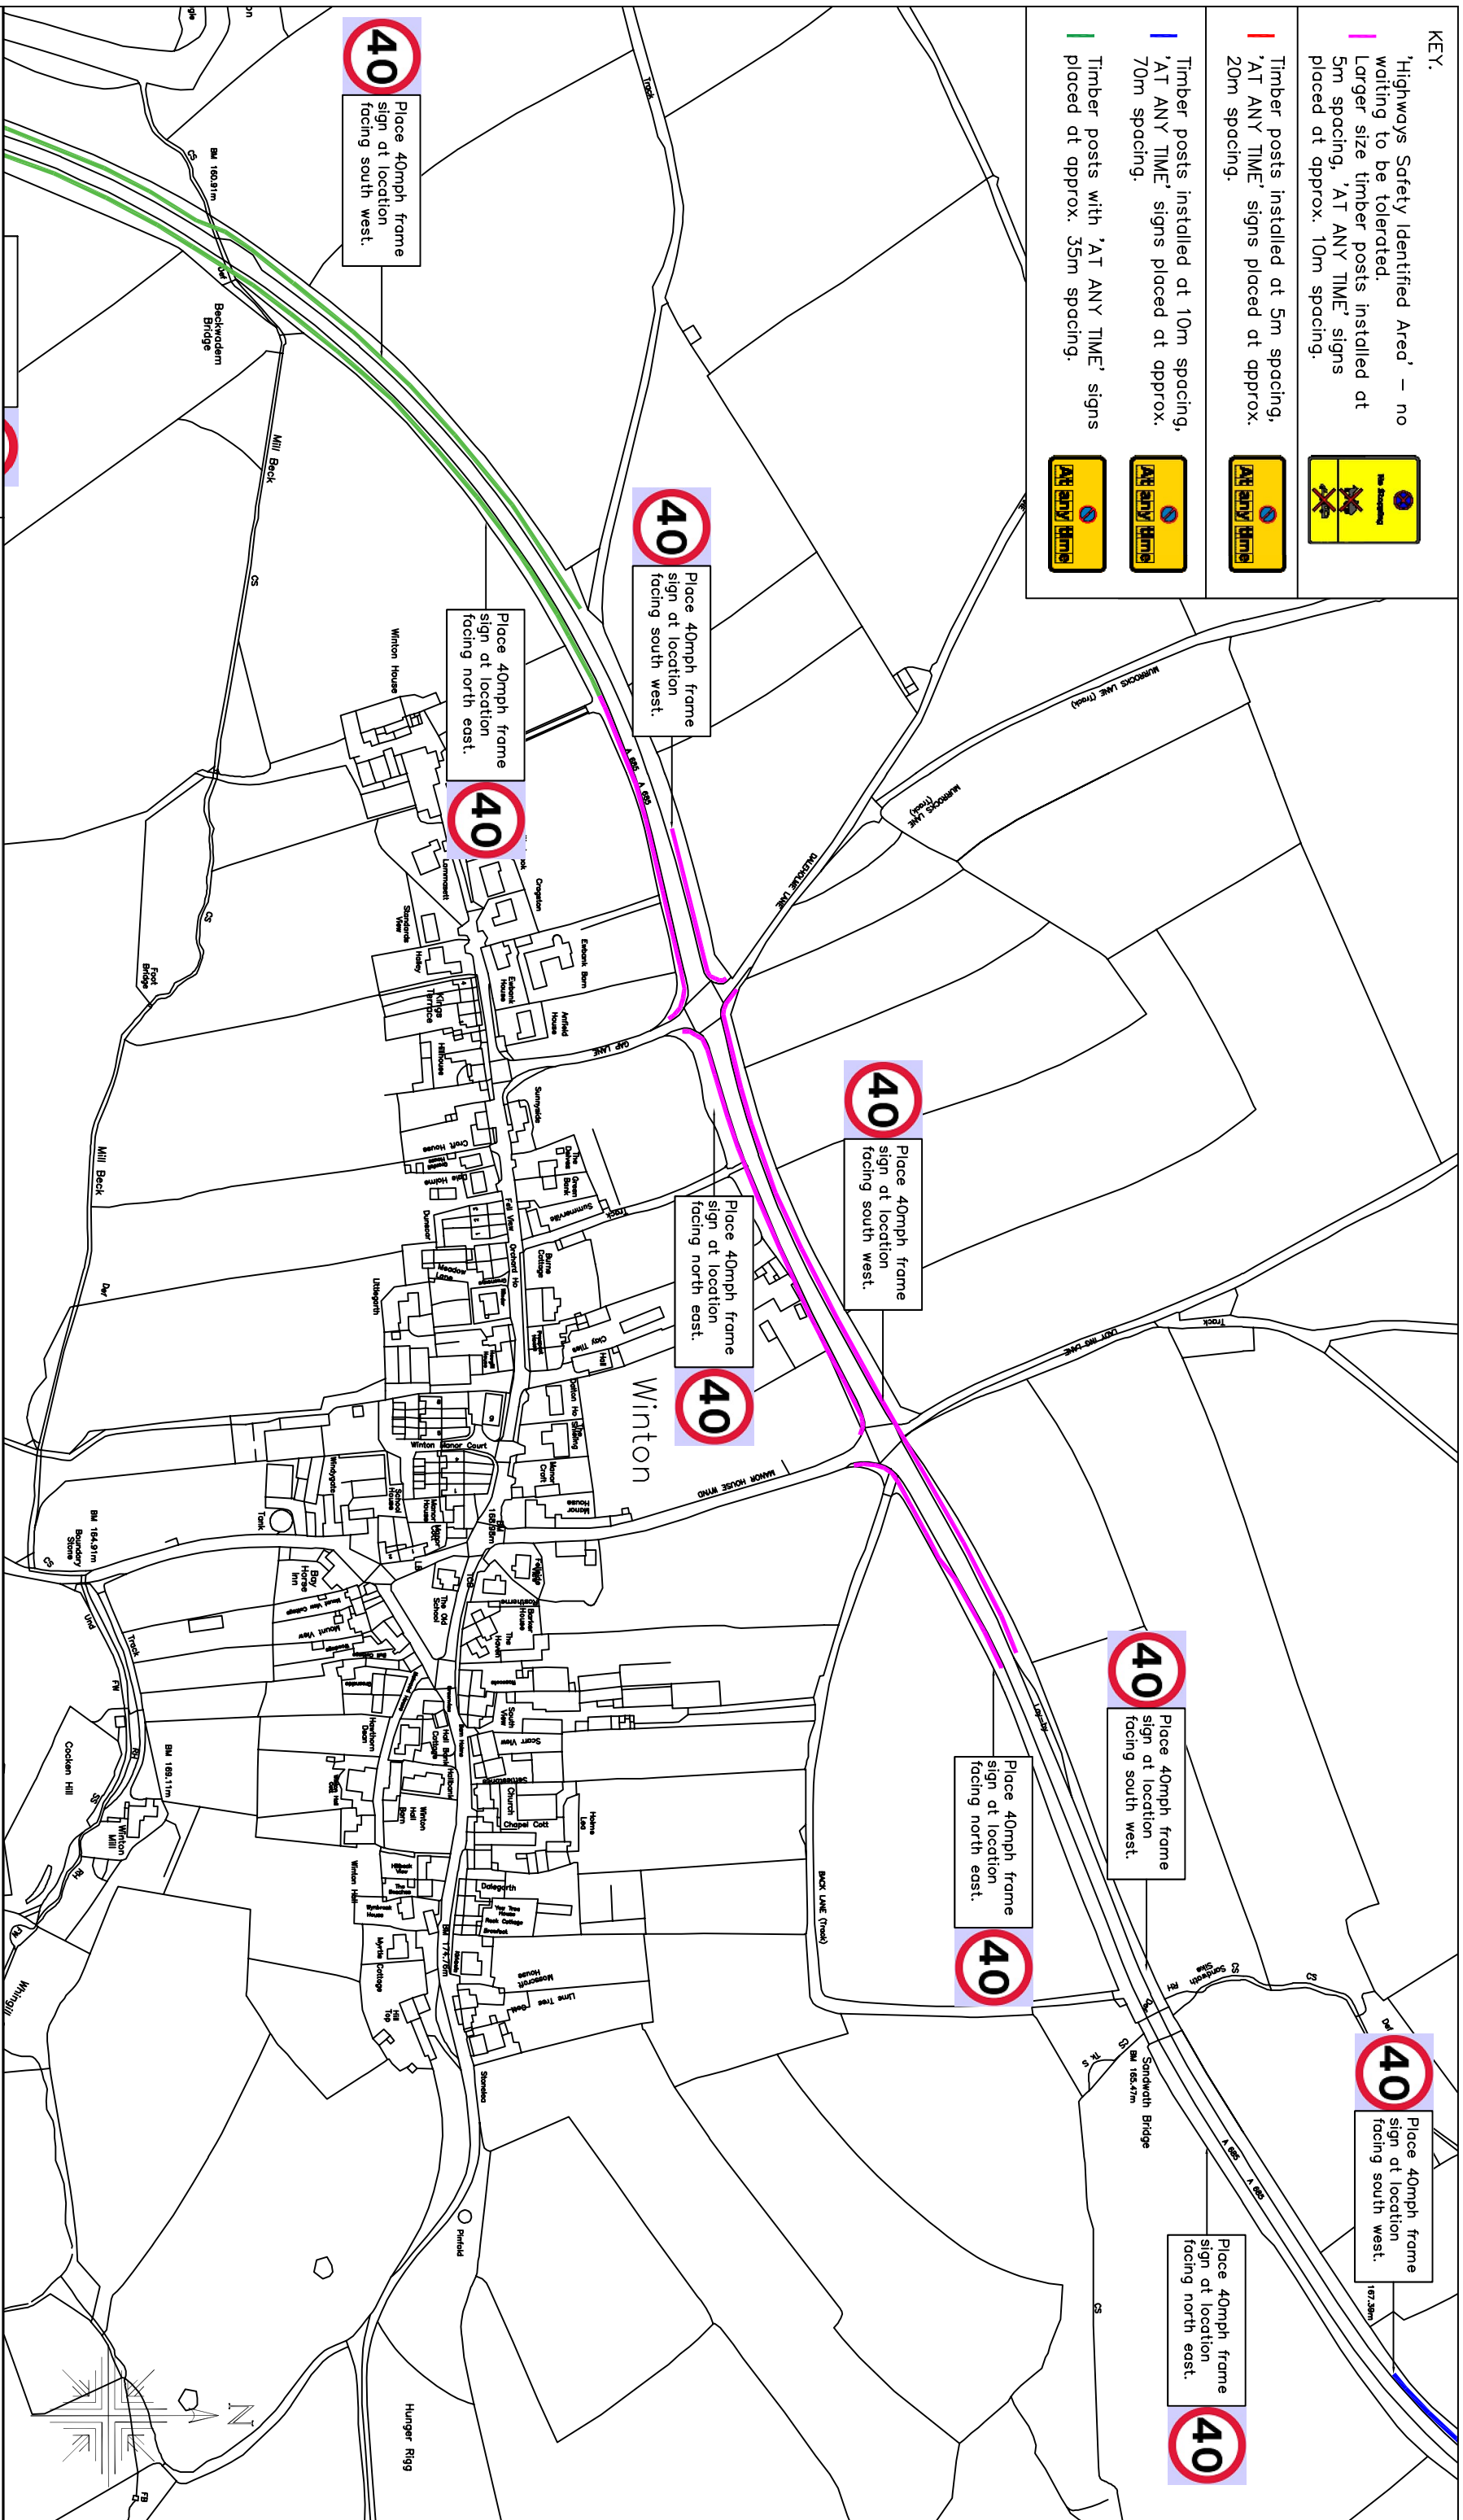

Westmorland & Furness Council
 Skirsgill Highways Depot
 Skirsgill,
 Penrith. CA10 2BQ

Appleby New Fair,
 Extents of Post Installation
 and Temporary 40mph Speed Limit,
 A685 Brough to Kirkby Stephen
 2 of 5.

Crown Copyright Licence LA 100019596

Drawing No:	Appleby 20 - Waiting Restrictions 11- Am1
Scale :	nts
Date:	04/24
Drawn:	DE
Checked:	MASCG/SMT